


NOTES:

1. INSTALLATION ON TOP OF LARGE BARRIER WALL SHOWN (13" MIN). FOR INSTALLATION ON NARROW BARRIER WALL (6" TO 13"), AN ADAPTOR IS PROVIDED.
2. FOR PERMANENT INSTALLATION, AN ADDITIONAL POWER & COMMUNICATION ENCLOSURE IS PROVIDED. FOR TEMPORARY INSTALLATION, A SOLAR PANEL AND ANTENNA IS PROVIDED

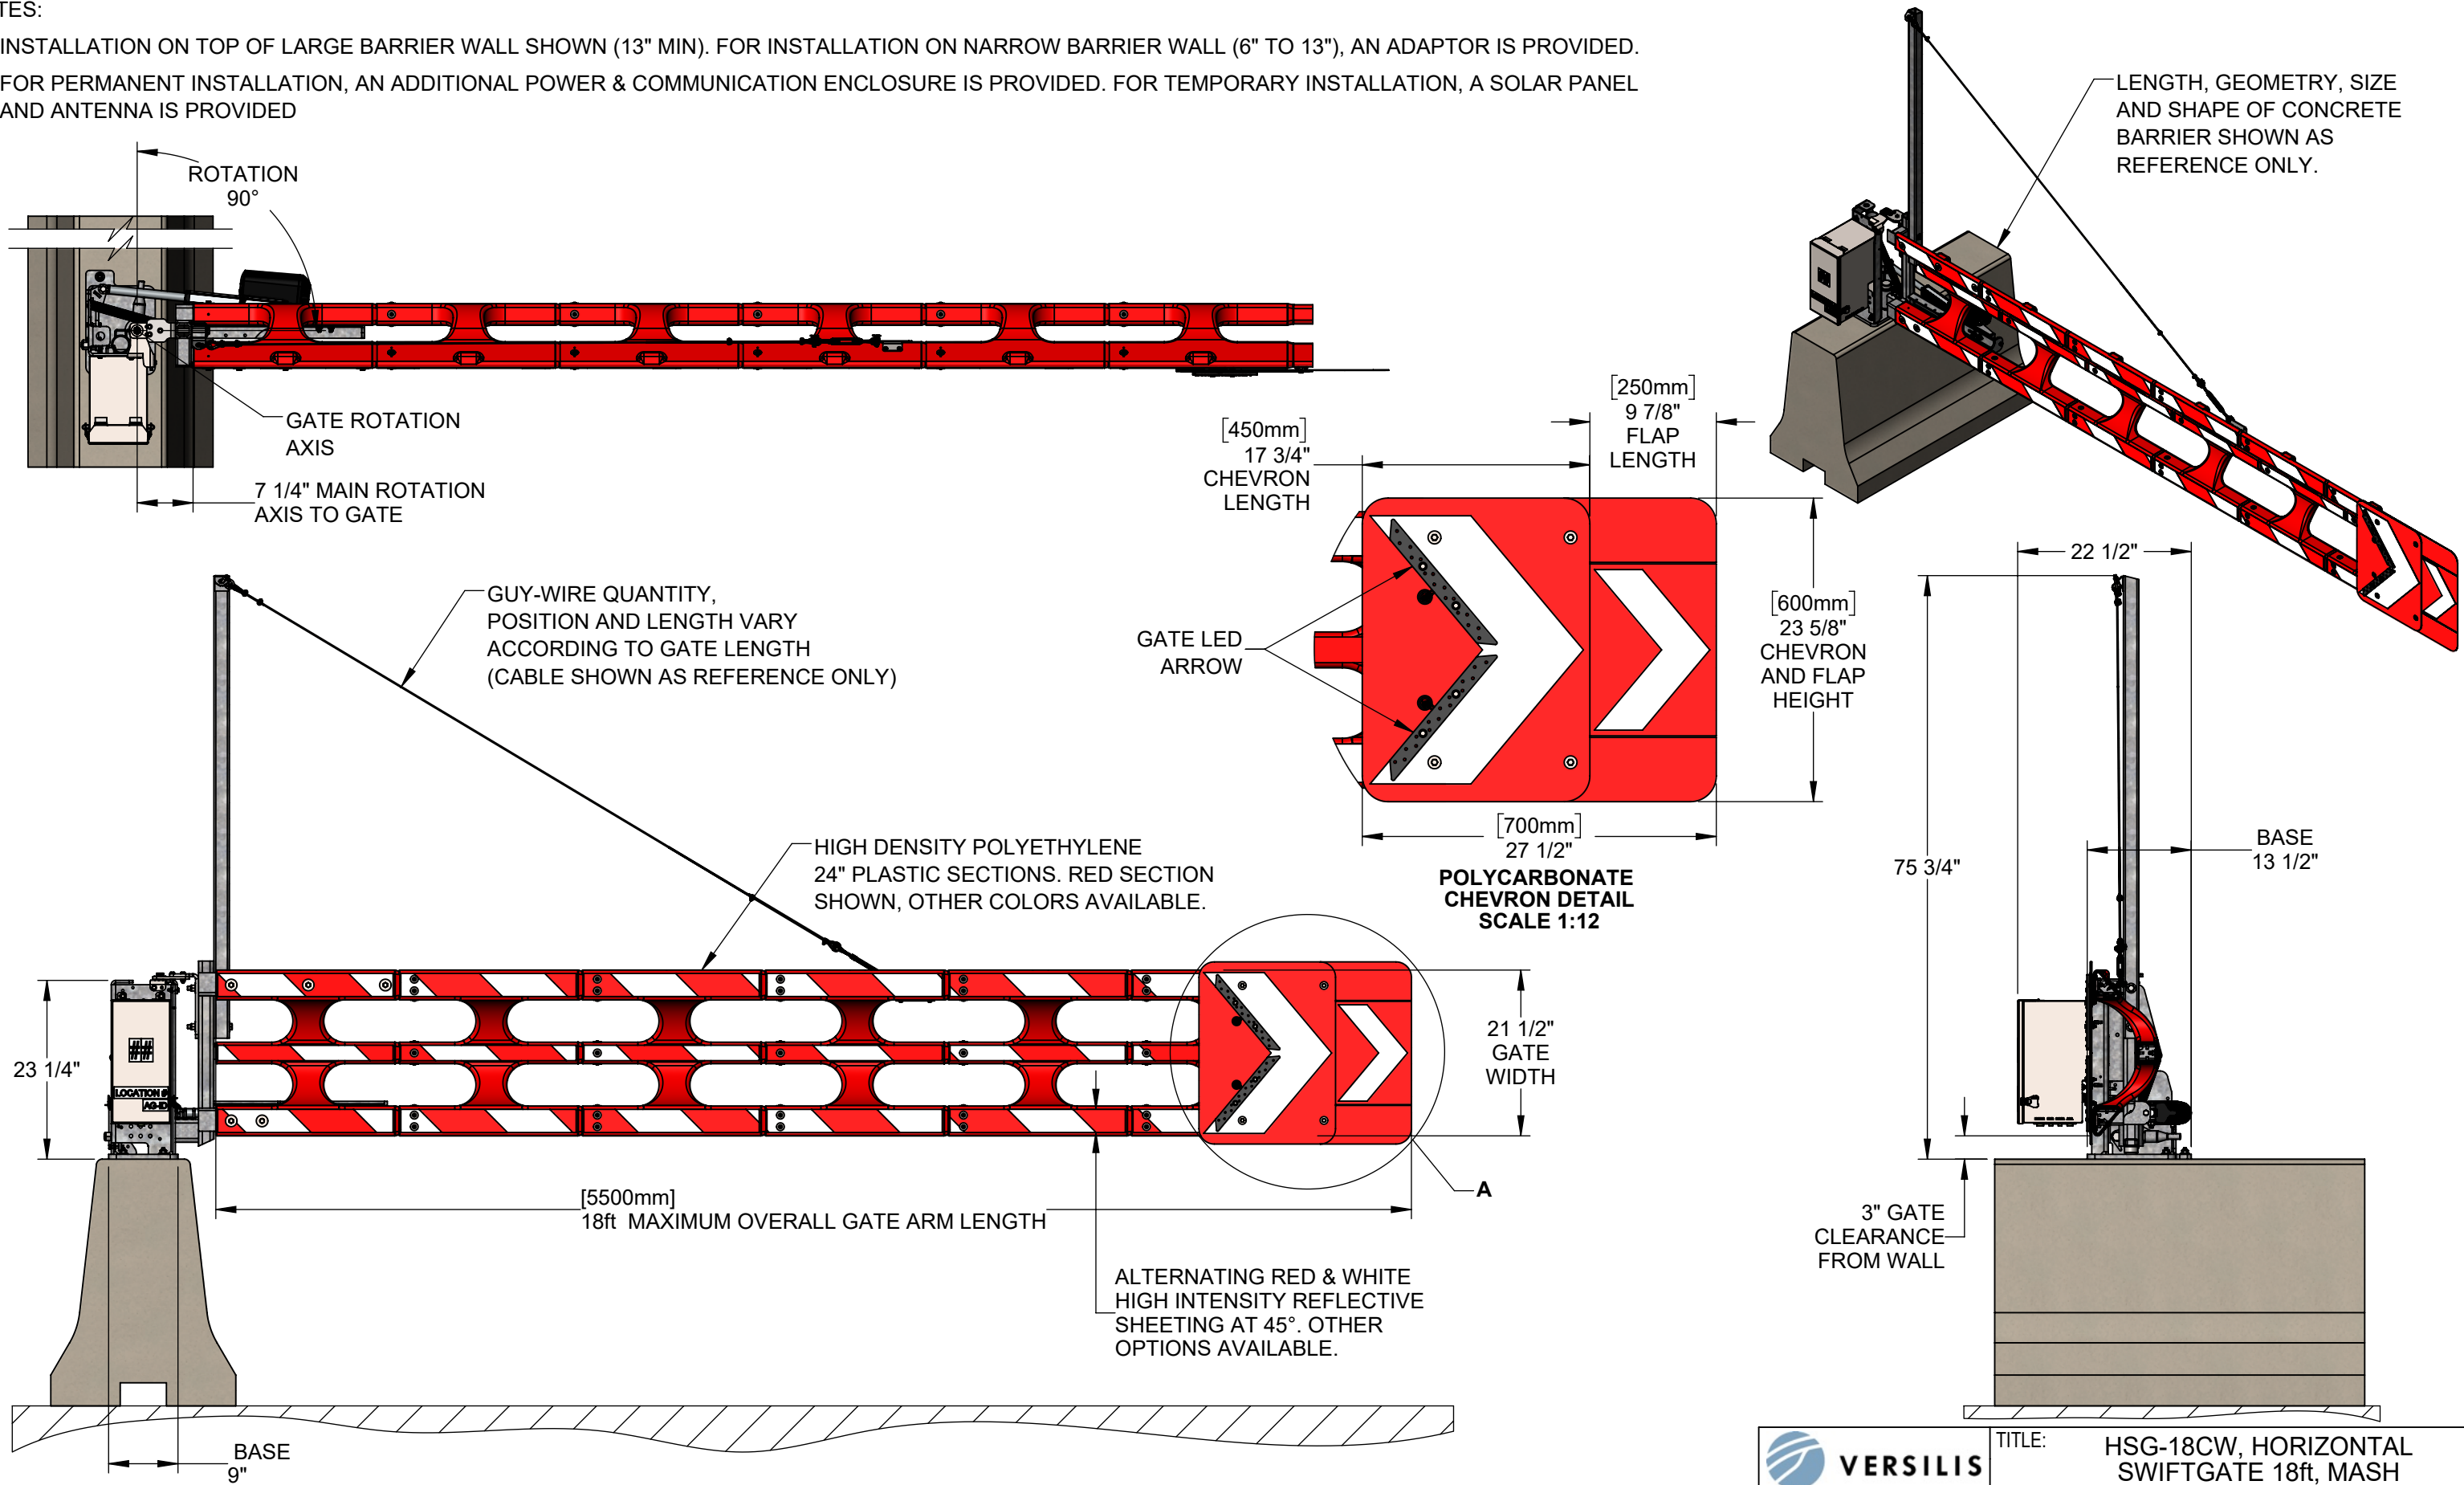

1-844-837-7454/info@versilis.com

THE INFORMATION HEREON IS PROPRIETARY OF VERSILIS INC. AND SHALL NOT BE DISCLOSED, DUPLICATED OR USED OTHERWISE WITHOUT THE EXPRESS WRITTEN APPROVAL OF VERSILIS INC.

TITLE: HSG-18CW, HORIZONTAL SWIFTGATE 18ft, MASH

DWG. NO. V490-000043-000

REV. E

DATE 2024-08-07 SCALE 1:20 SHEET 1 OF 1